


LEGEND

RL 54.0 +	CYAN	BANK	
RL 53.0 to RL 54.0	MAGENTA	0m to 1m DEEP	
RL 52.0 to RL 53.0	GREEN	1m to 2m DEEP	
RL 51.0 to RL 52.0	YELLOW	2m to 3m DEEP	
RL 51.0 -	RED	3m + DEEP	

LAKE VOLUME : 386 MEGALITRES
 LAKE AREA: 14.3Ha
 TOTAL CUT : 156,776 Cu. m.
 TOTAL FILL: 74,475 Cu. m.
 CONTOUR INTERVAL: 0.25m

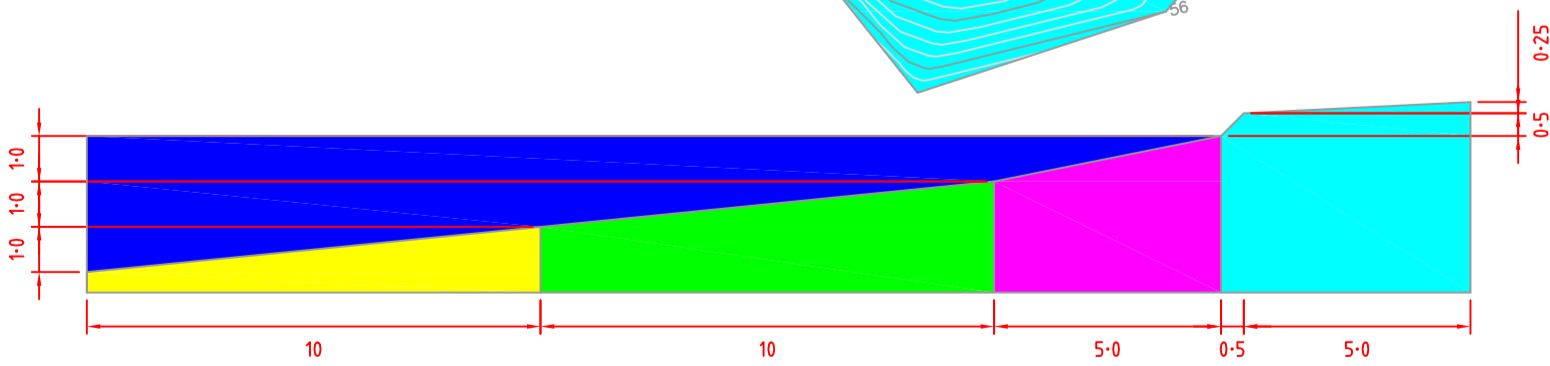

TYPICAL BANK SECTION

Notation:
 Date of Survey 24/02/2014

Scale 1:2500			CLIENT OUYEN INC PROJECT LAKE WORKING GROUP	
Sheet 1 of 1	Date 05/03/14	A3		
Drawn: JOS	Drawing No. 077601AA		DETAILS Colour Design	admin@sosurveying.com P 1300 887 319 F 1300 887 139 A.B.N 88 131 720 708 P.O. Box 3293 Prahran East, Victoria 3181