


INFORMATION SHEET # A11

SITE PLAN

version 2020.08.03

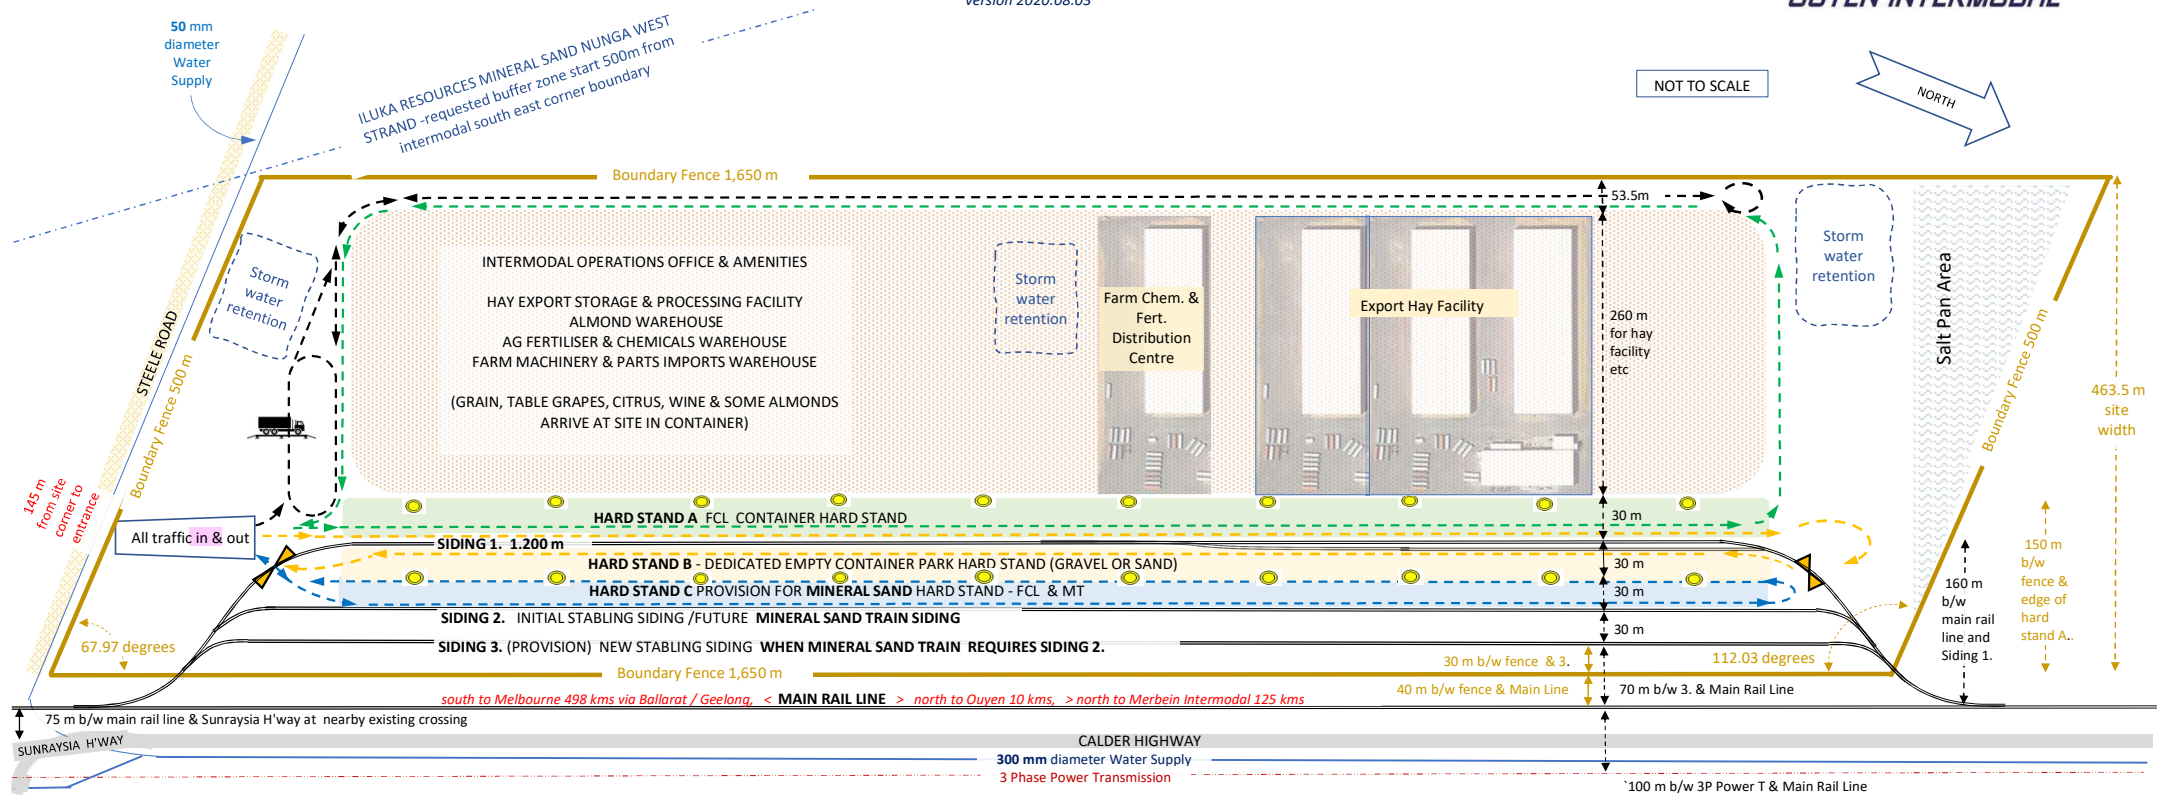

Truck pathway full container load (FCL) delivery only	
Truck pathway FCL delivery & empty collection	
Mineral sands truck pathway FCL & MT containers	
Motor Cars & general delivery trucks including hay	
Internal heavy traffic rail crossing	

	Flood Light 360 degrees with 60+ m beam - spacing interval of say 120 metres. Also include Water Tap, Power (reefers - pre cooling & cooling etc) consider CCTV on light poles
	Truck check in & check out office
	Truck Weighbridge